


NOTES:

1. AVAILABLE SQUARE FOOTAGE AND CAPACITIES SUBJECT TO CHANGE DEPENDING ON CURRENT EXHIBITS.
2. ALL EVENT FURNISHINGS AND EQUIPMENT MUST BE SELF SUPPORTING.
3. ANY CRITICAL DIMENSION OR CONDITION SHOULD BE VERIFIED IN FIELD PRIOR TO INSTALLATION.
4. ALL MATERIALS, EQUIPMENT, AND CONFIGURATIONS TO COMPLY WITH NYC FIRE CODE
5. SEE PARTIAL PLANS FOR INDIVIDUAL GALLERY DIMENSIONS/CAPACITIES
6. ALL LOADING /VENDOR ENTRY AT FREIGHT ENTRANCE:

5 WEST 76TH ST

ELEVATOR CAB DIM.S: 114" W X 101" D X 108" H
 ELEVATOR DOOR DIM.S 72" W X 103" H

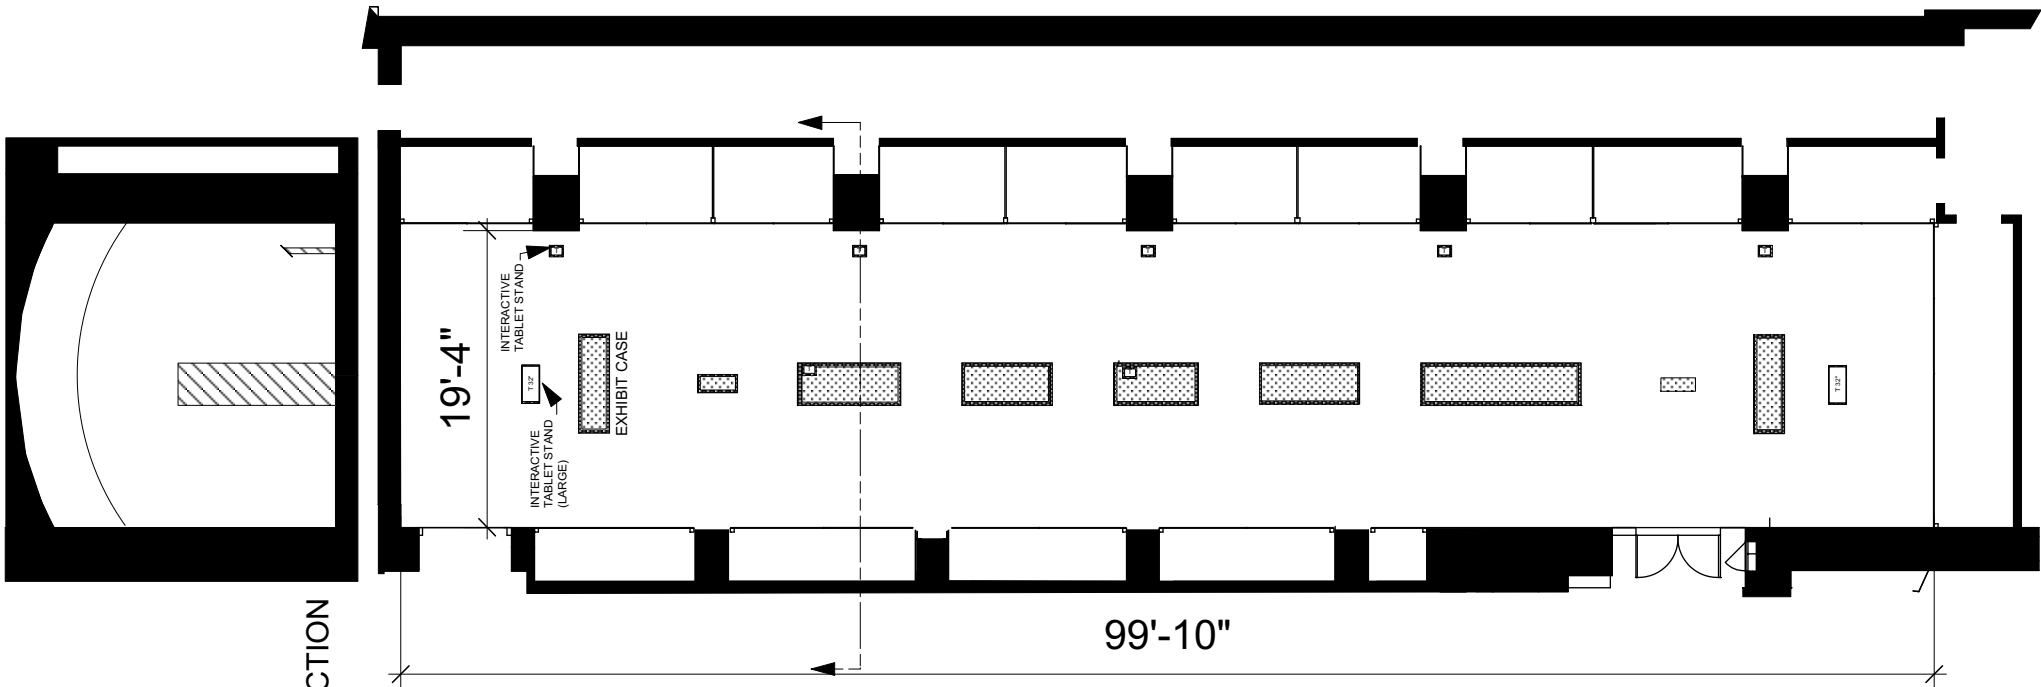

SECTION

19'-4"


99'-10"

4th Floor -- NORTH GALLERY PLAN

Scale: 1:150

OAK FLOOR
 16'4" CLEAR TO BEAMS
 APPROX. 1800 AVAILABLE SF

CAPACITY:
 STANDING COCKTAILS - 180

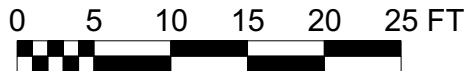

Event:	
Venue: NYHS - 4th Fl- North Gallery	
VENUE SPECIFICATIONS	
PLANS/SECTIONS	
Date: 03/08/17	Scale: 1/8"=1'0"
Production & Performance Facility Consulting 121 Gates Ave. Brooklyn, NY 11238 tel: 718.789.8169 fax: 718.789.1023 colbackus@prodconsulting.net	
401N	